


RENAISSANCE SCHAUMBURG CONVENTION CENTER

0 5' 10' 20' 40' 80'
Scale in Feet

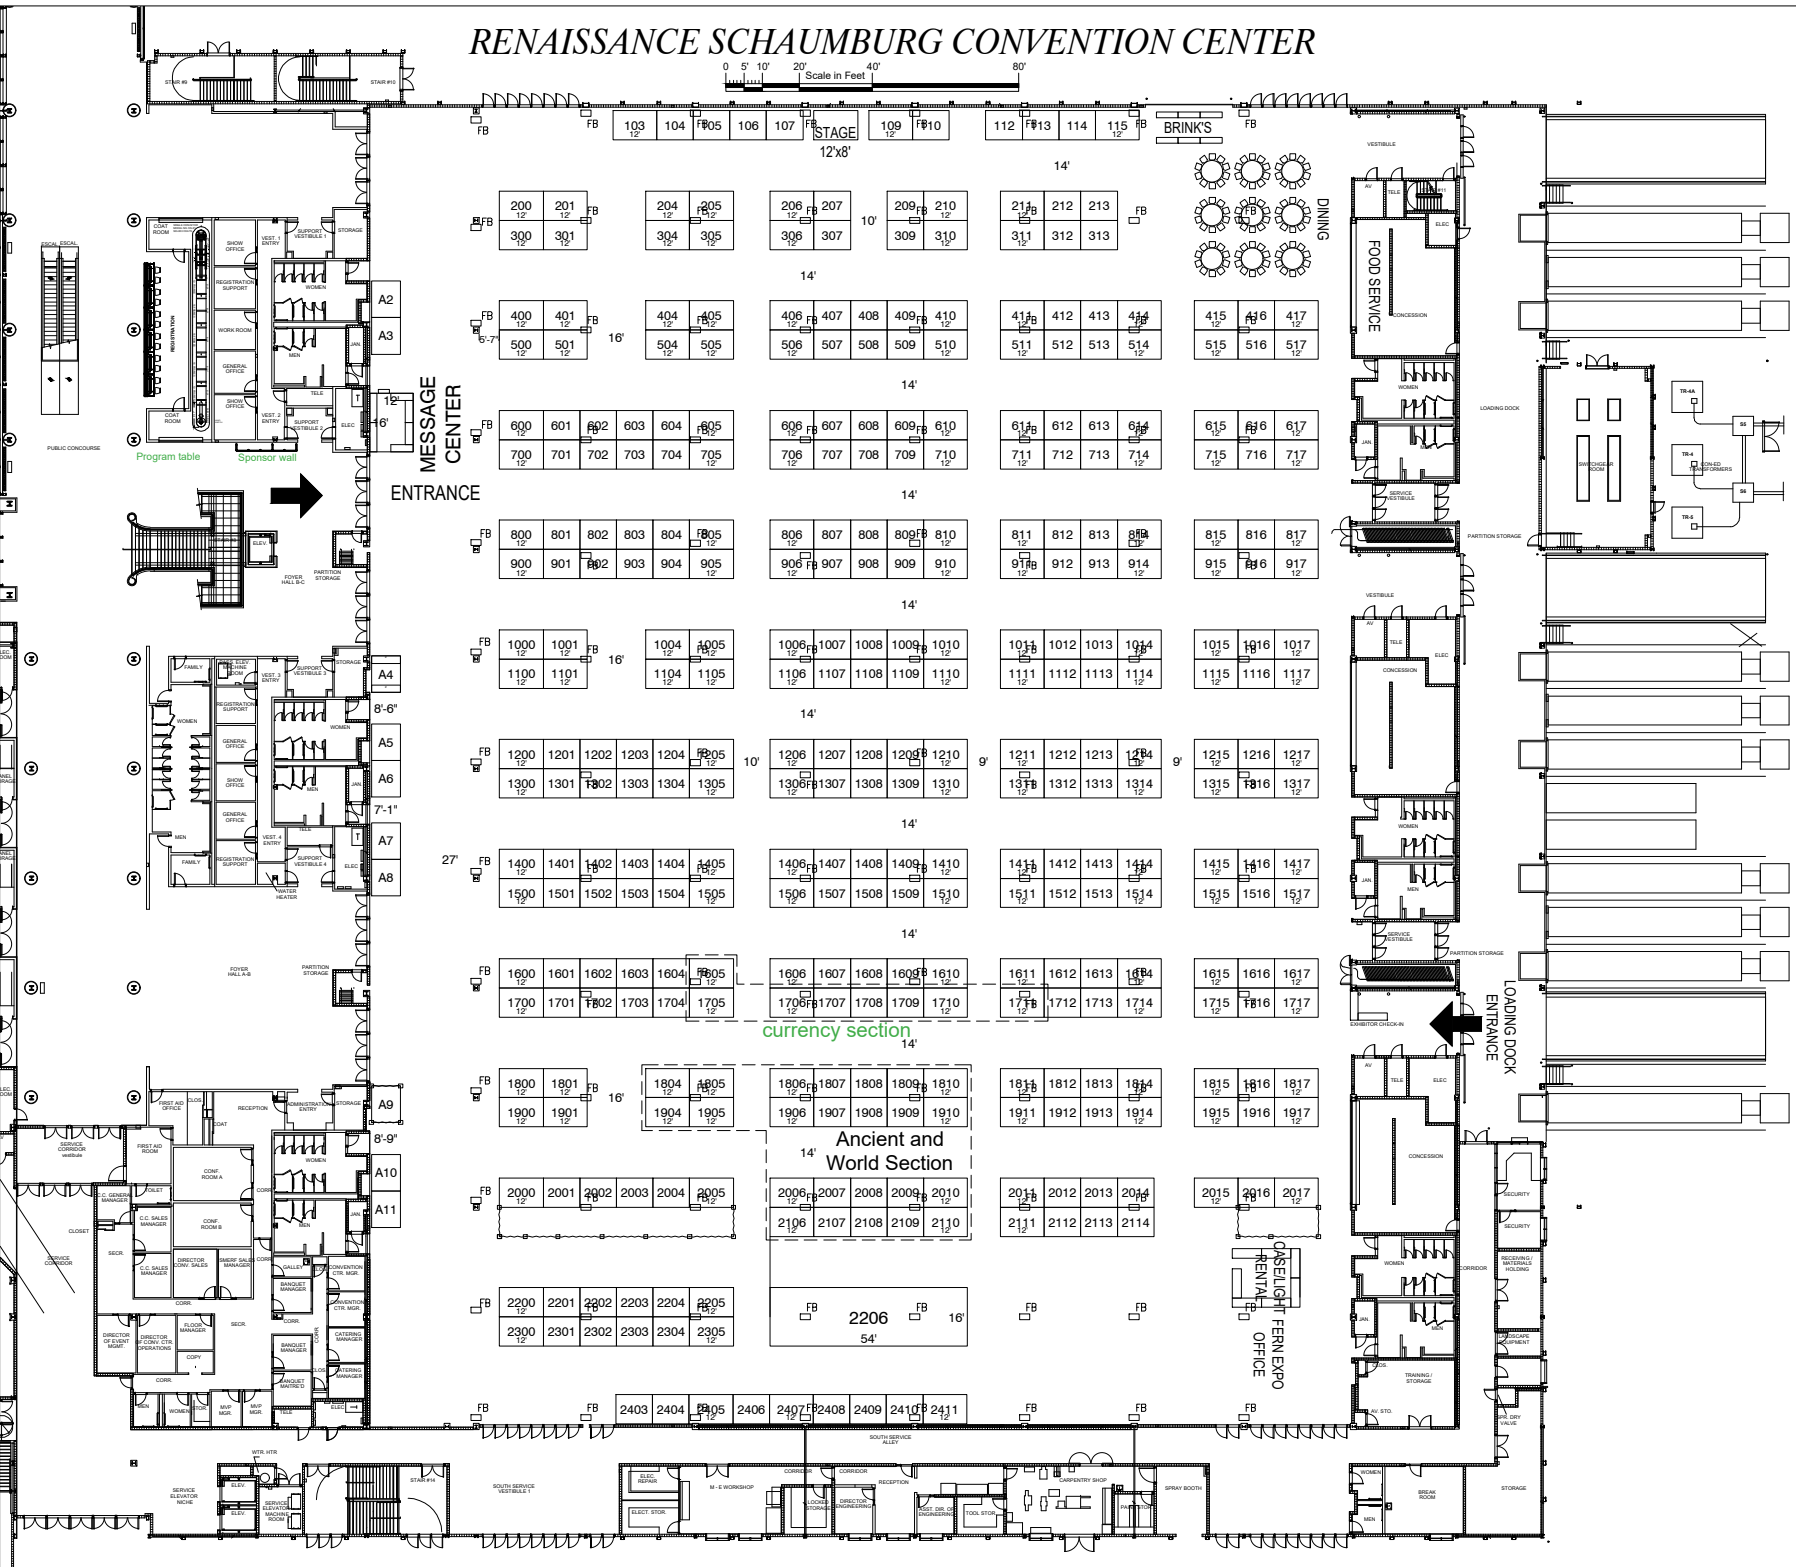

CSNA 2025

04/23-26/2025
Renaissance Schaumburg
Schaumburg, IL
Room Location

Legend:

Inventory as of 02/25/2025

Dimension	Qty
16'x54'	1
8'x10'	218
8'x12'	174
Totals:	393

AE: Randy Fisher
Show Number: 03-2638-25
Drawn By: Alcocke
Scale: 5/256" = 1'
Revised: 2/25/2025 3:27 PM
File: 2638_25_flo_000_v01.dwg

Every effort has been made to ensure the accuracy of all information contained on this floor plan. However, no warranties, either expressed or implied are made with respect to this floor plan. If the location of building columns, utilities or other architectural components of the facility is a consideration in the construction of an exhibit, it is the sole responsibility of the exhibitor to physically inspect the facility to verify all dimensions and locations.

Customer Copy

