


RENAISSANCE SCHAUMBURG CONVENTION CENTER

0 5' 10' 20' 40' 80'
Scale in Feet

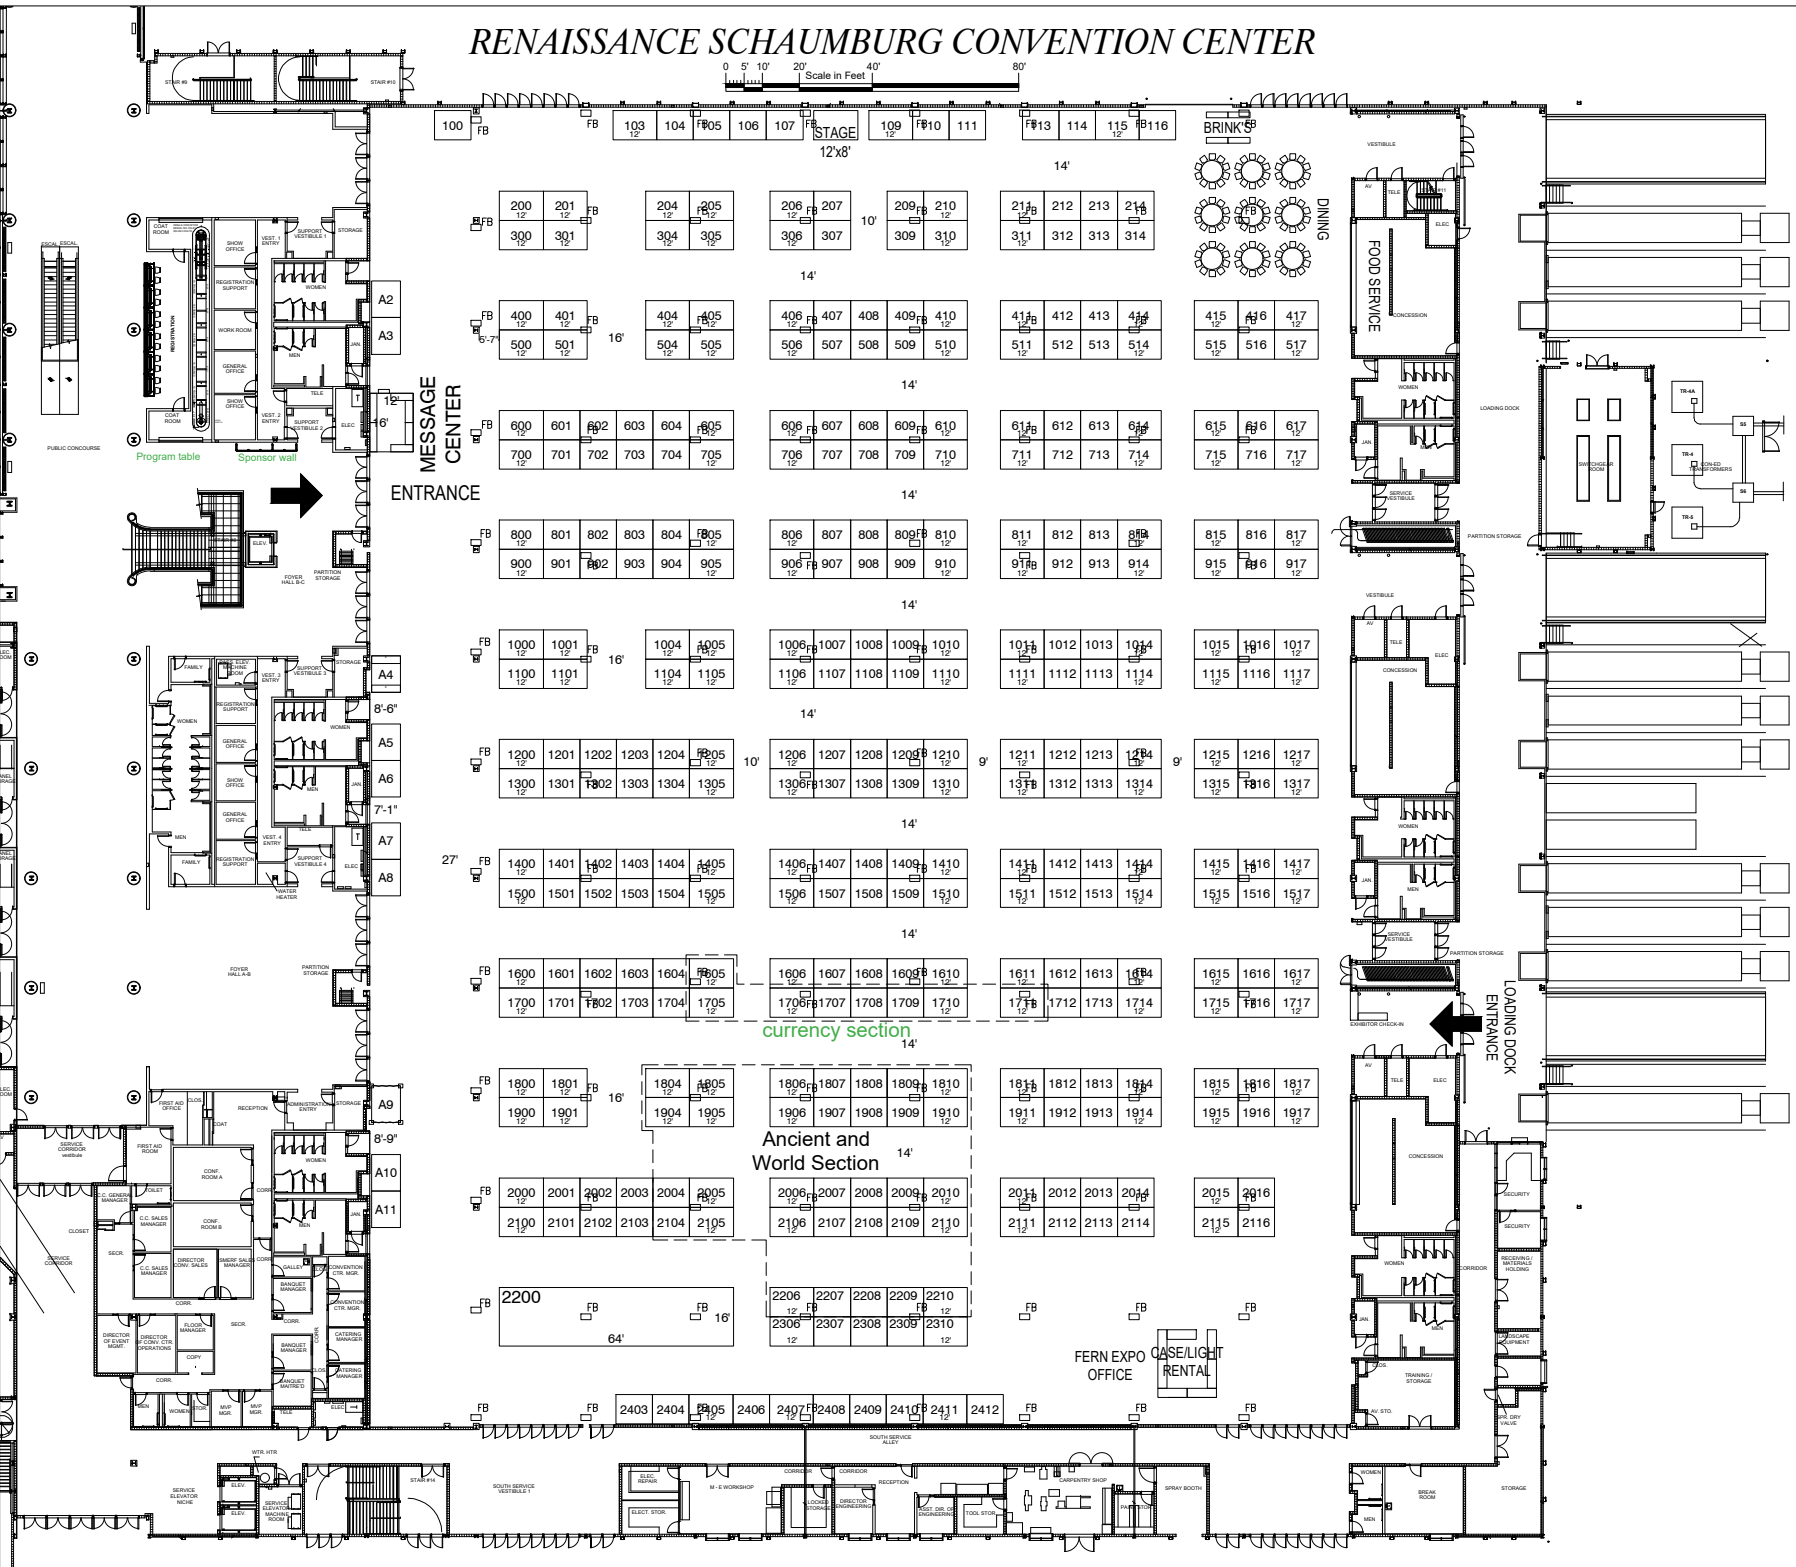

Central States Numismatic Association 2026

CSNS 2026

April 23-25, 2026

Renaissance Schaumburg

Schaumburg, IL

Room Location

Legend:

Inventory as of 03/17/2026

Dimension	Qty
16'x64'	1
8'x10'	226
8'x12'	176

Totals: 403

AE: Randy Fisher

Show Number: 03-2638-26

Drawn By: Alcocke

Scale: 5/256" = 1'

Revised: 3/17/2026 1:02 PM

File: 2638_26_flo_000_v02.dwg

Every effort has been made to ensure the accuracy of all information contained on this floor plan. However, no warranties, either expressed or implied are made with respect to this floor plan. If the location of building columns, utilities or other architectural components of the facility is a consideration in the construction of an exhibit, it is the sole responsibility of the exhibitor to physically inspect the facility to verify all dimensions and locations.